



# **SIDEWALK AND DRIVEWAY PAVEMENT PAY AREAS**

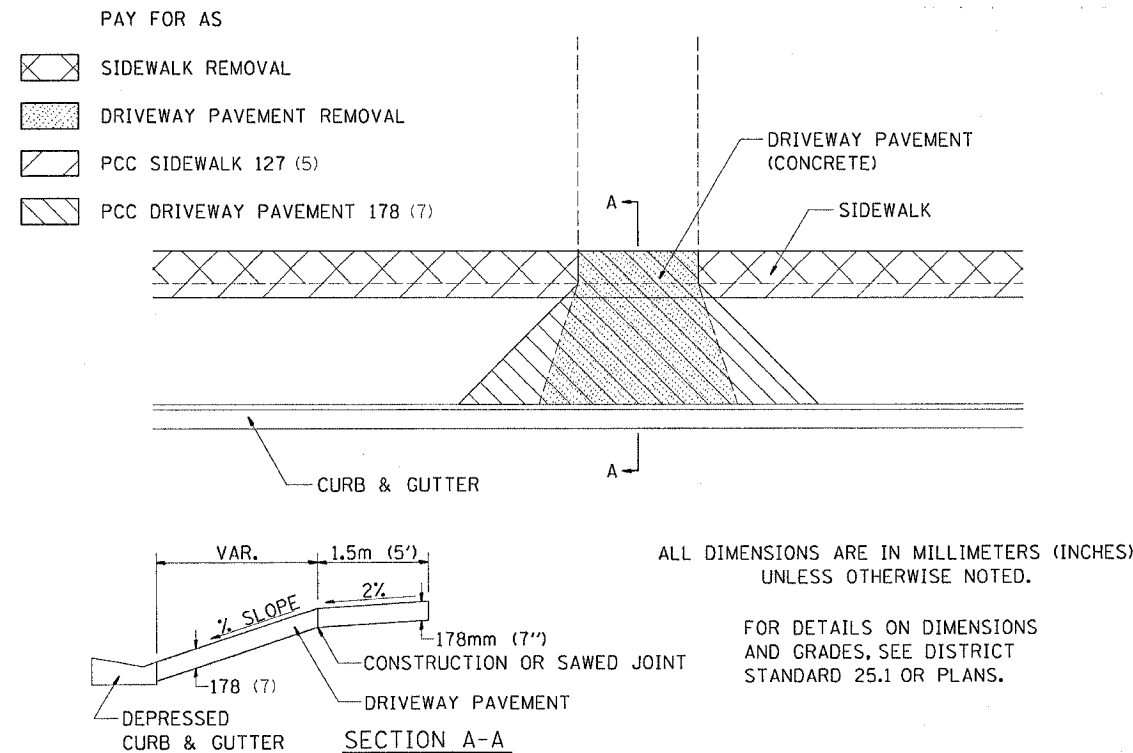

35.4


# **WITNESS MARKER FOR PERMANENT SURVEY MARKERS TYPE II**

| CONTRACT NO. 64533  |         |                           |              |           |
|---------------------|---------|---------------------------|--------------|-----------|
| F.A.P. RTE.         | SECTION | COUNTY                    | TOTAL SHEETS | SHEET NO. |
| 303                 | 130-M   | BOONE                     | 114          | 72        |
| STA.                |         | TO STA.                   |              |           |
| FED. ROAD DIST. NO. |         | ILLINOIS FED. AID PROJECT |              |           |

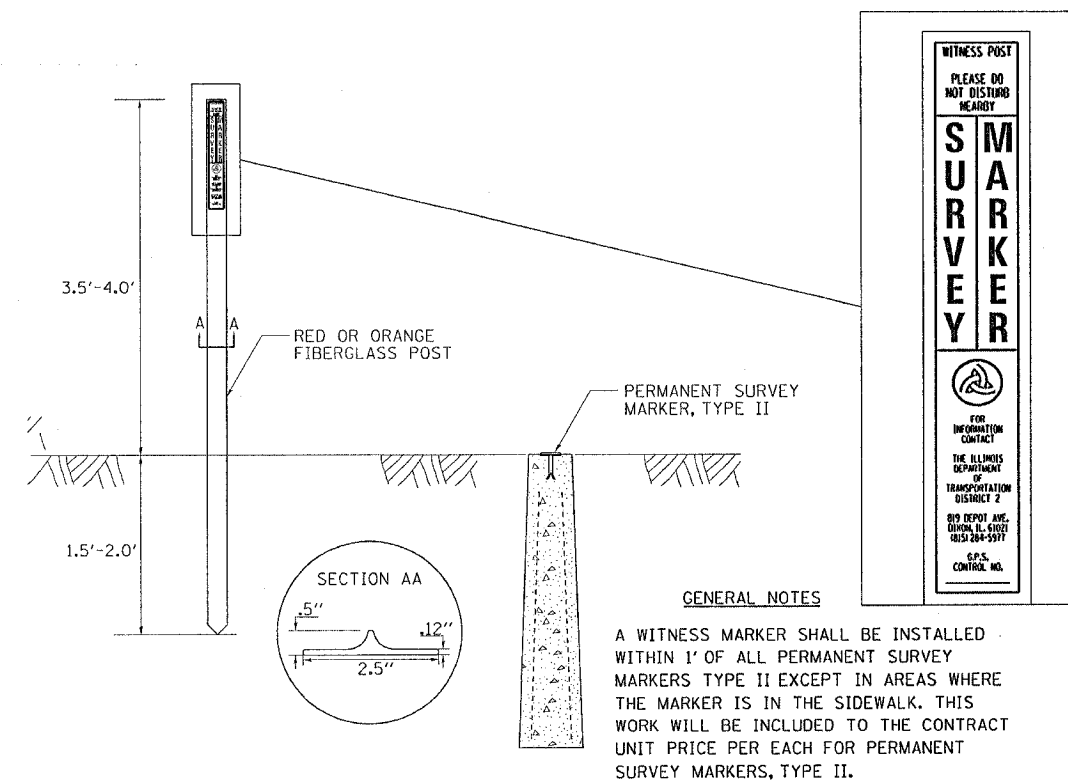


38.4

# **INLET SPECIAL NO. 5**

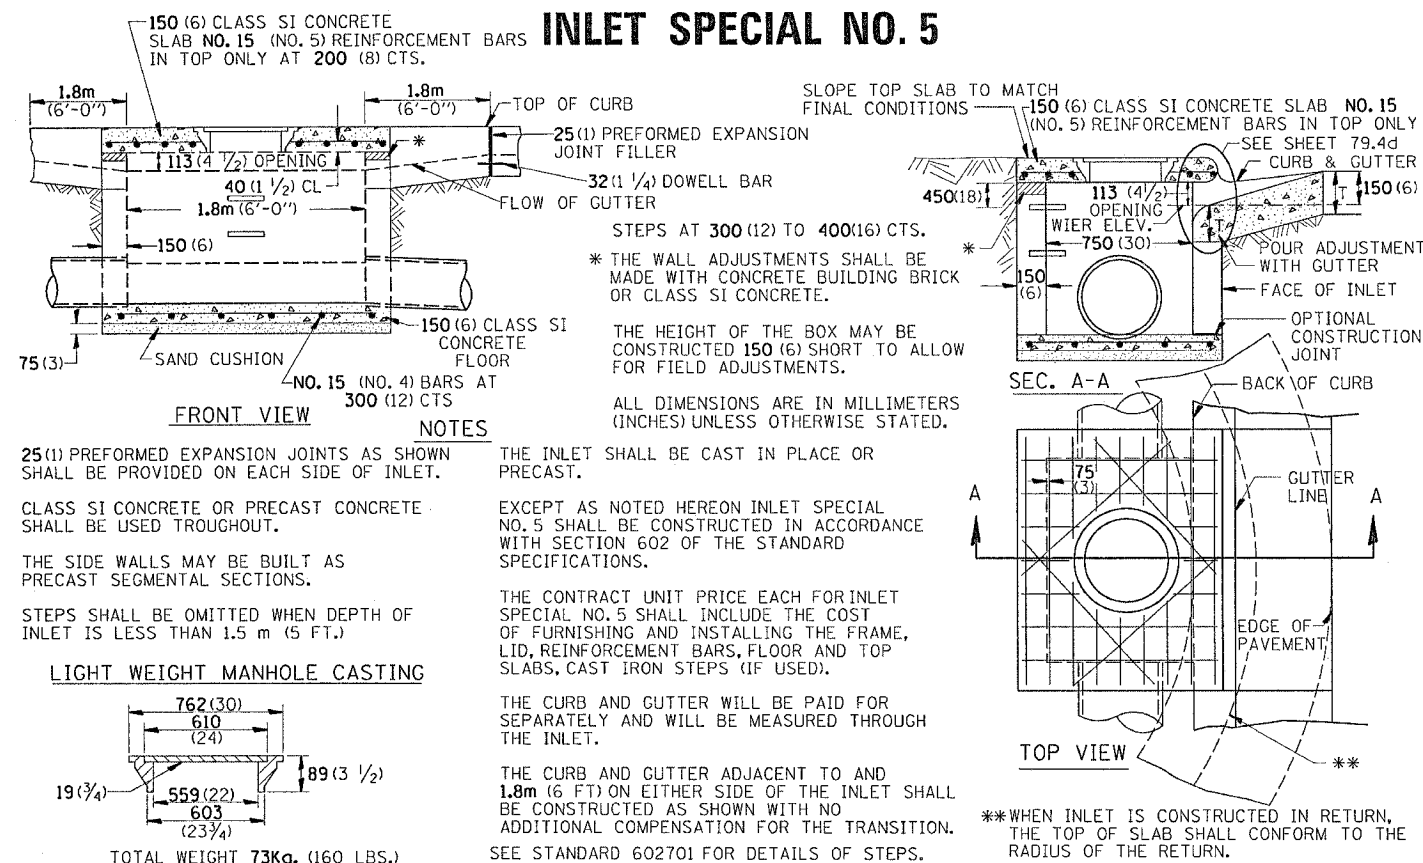

79.4b

# **NOSE TYPE FOR INLET TOP SLAB**

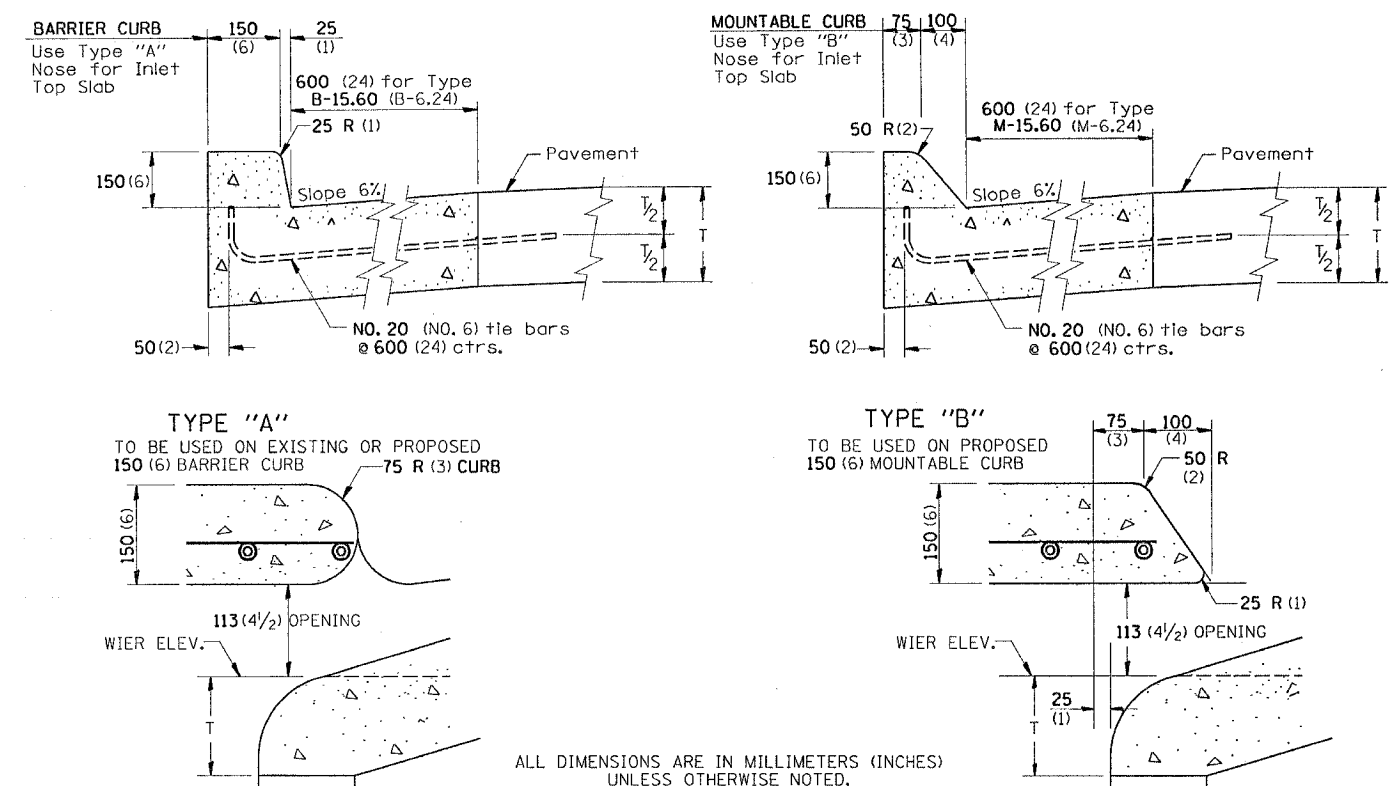

79.4d